




1 NEW TOWER ELEVATION I
 3 Scale: 1/4" = 1'-0"

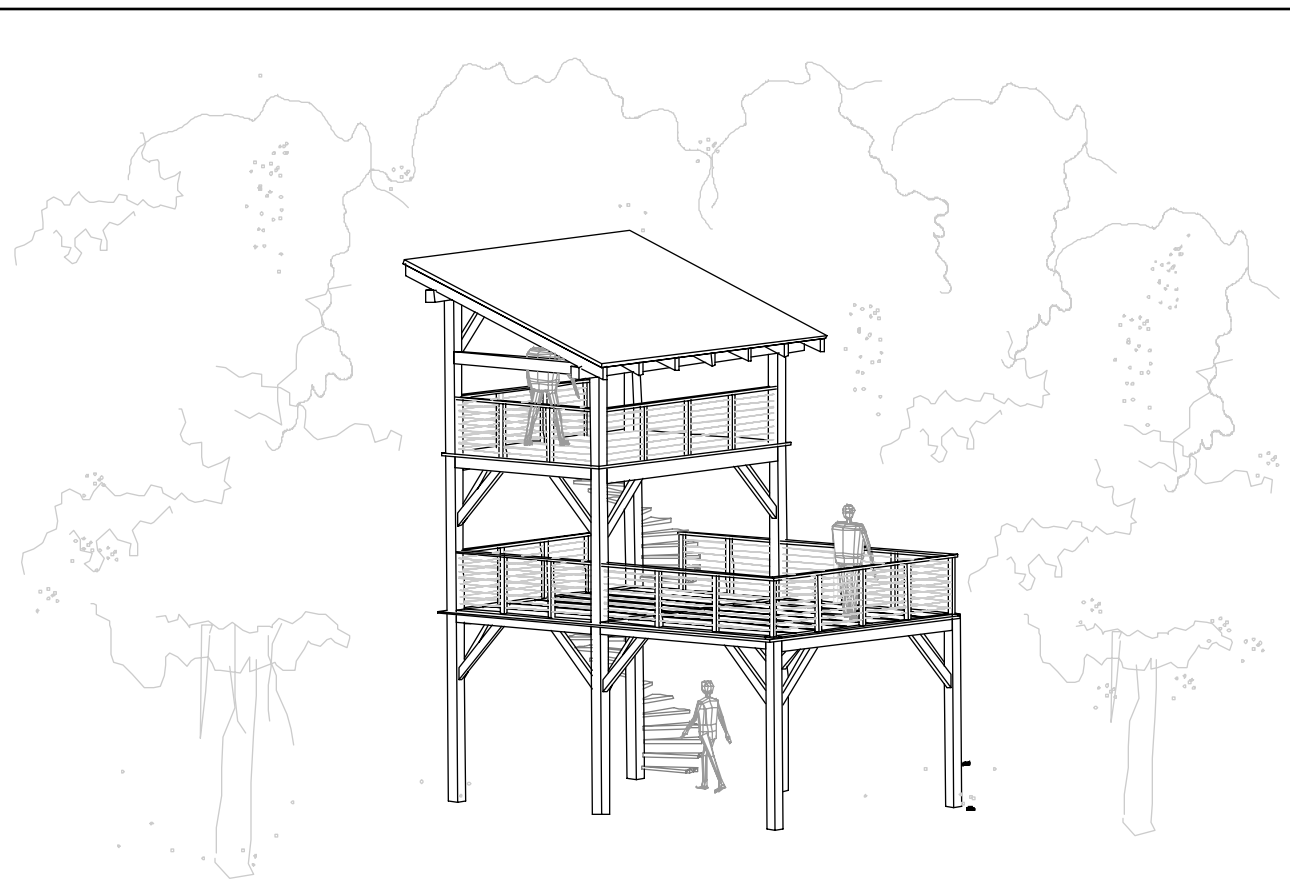

2 NEW TOWER PERSPECTIVE
 3 Scale: NOT TO SCALE

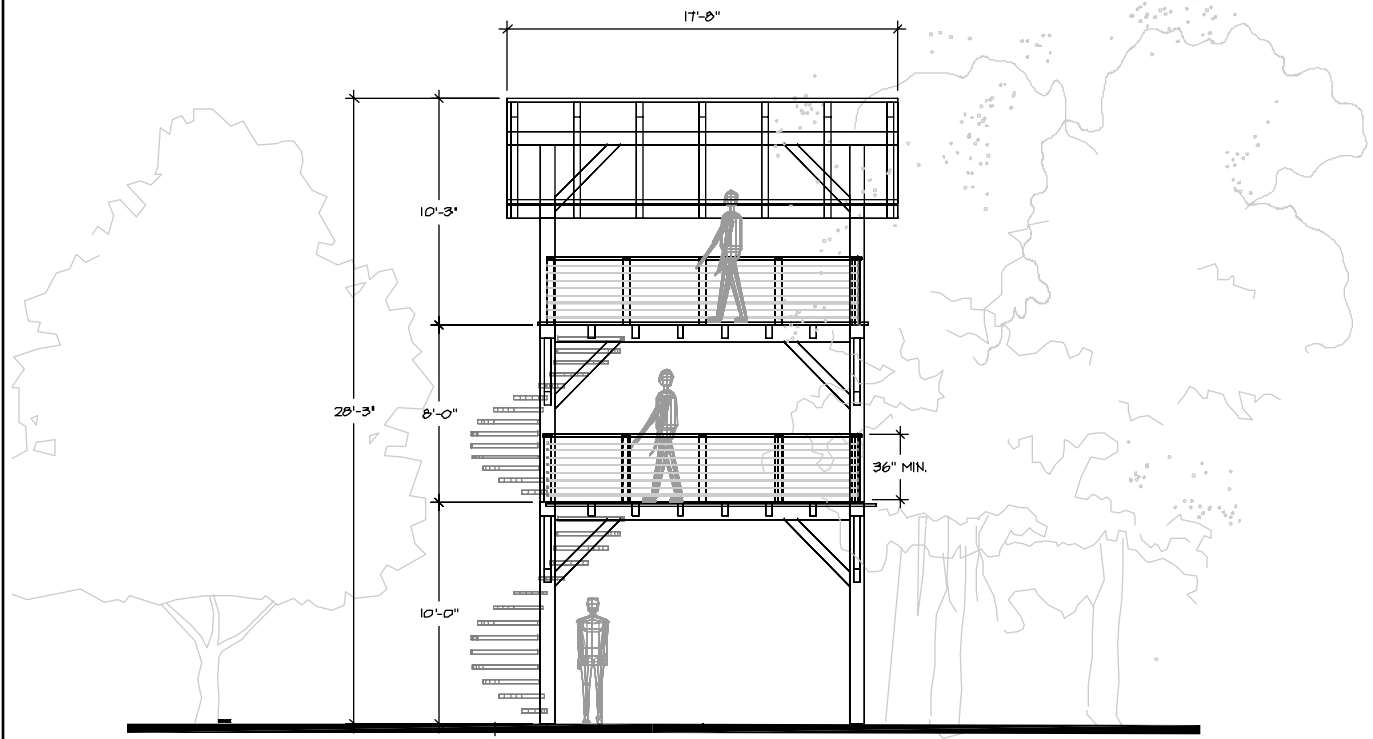

3 NEW TOWER ELEVATION 2
 3 Scale: 1/4" = 1'-0"

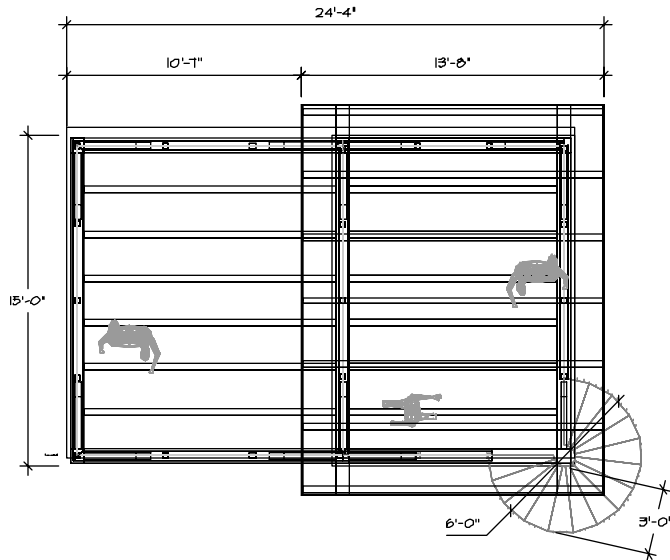


4 NEW TOWER PLAN
 3 Scale: 1/4" = 1'-0"

NOTES:
 PRELIMINARY TOWER DESIGN PROVIDED BY:
 NEW ENERGY WORKS
 1180 COMMERCIAL DRIVE
 FARMINGTON, NY 14425
 PHONE: 585-424-3060
 FAX: 585-424-9962
 CONTACT: BRIAN MOSCH

MATERIAL:
 THE FRAME WILL BE CONSTRUCTED OF ONE OF THE FOLLOWING MATERIALS: INDUSTRIAL SALVAGE DOUGLAS FIR, EASTERN WHITE PINE, OR DOUGLAS FIR. THE MATERIAL CHOSEN WILL BE EQUAL TO NO. 1 STRUCTURAL AND BETTER UNLESS SPECIFIED OTHERWISE, ALTHOUGH NO GRADE STAMP WILL BE AFFIXED.
 THE INDUSTRIAL SALVAGE DOUGLAS FIR CONTAINS SIGNS OF PREVIOUS LIFE, INCLUDING BUT NOT LIMITED TO FERROUS STAINING, NAIL AND BOLT HOLES.
 THE EASTERN WHITE PINE AND THE DOUGLAS FIR TIMBERS ARE FRESH SAWN, WITH MOISTURE CONTENT HIGH ENOUGH TO CAUSE SOME FURTHER CHECKING AND SHRINKAGE. NO SIGNIFICANT STRUCTURAL CHANGES WILL TAKE PLACE.

This plan was prepared for the New York State Department of State with funds provided under Title 11 of the Environmental Protection Fund.

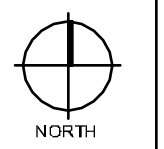

© 2007 Environmental Design, Inc.
 All Rights Reserved.
 The design of this tower is the property of Environmental Design, Inc. and is not to be reproduced or used in any form without the written permission of Environmental Design, Inc.

REV	DATE	BY	CHKD
1			
2			
3			

EDR
 Environmental Design, Inc.
 274 North, Rochester, NY 14610
 Phone: 585-424-9962
 Fax: 585-424-9962
 www.edrinc.com

SYRACUSE **ROCHESTER** **BUFFALO**

PROJECT: SCENIC WOODS
 PROJECT LOCATION: RANSOM ROAD, TOWN OF GRAND ISLAND, ERIE COUNTY, NEW YORK
 CITY: TOWN OF GRAND ISLAND
 DATE: DECEMBER 5, 2007
 SCALE: AS NOTED
 FILE NAME: NEW_TOWER.DWG
 DRAWN BY: SBG
 CHECKED BY: SBG

OBSERVATION TOWER DETAILS

D-3